



doorsnede bb'

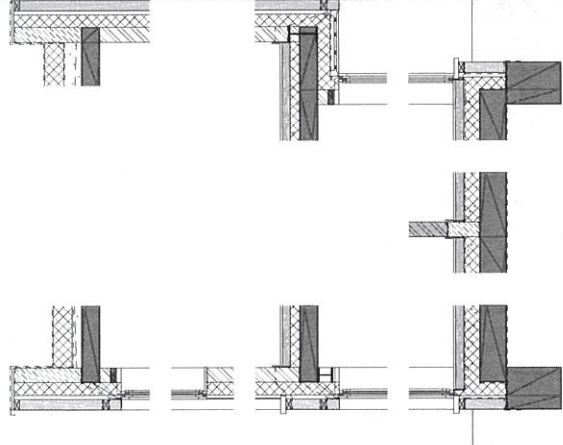

principedetails 1/20

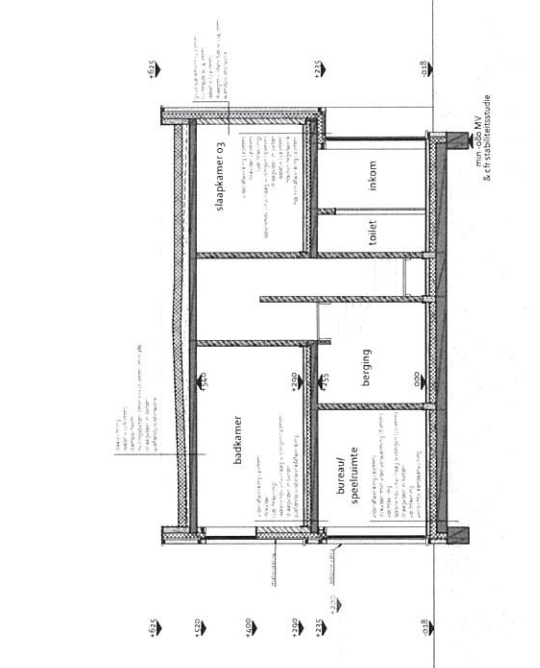

principedetail 1/20 houten bekleding


1	12	24	36	48	60	72	84	96	108	120	132	144	156	168	180	192	204	216	228	240	252	264	276	288	300																								
1	2	3	4	5	6	7	8	9	10	11	12	13	14	15	16	17	18	19	20	21	22	23	24	25	26	27	28	29	30	31	32	33	34	35	36	37	38	39	40	41	42	43	44	45	46	47	48	49	50

CreJA Architectuur bvba  
 ARCHITECTUUR | INTERIEUR | URBAN DESIGN  
 www.crejaarchitectuur.be


MATEXI PROJECTS nv  
 17000 Melle, België  
 Tel: +32 (0)9 265 10 00  
 Fax: +32 (0)9 265 10 01  
 Email: info@matexi.be

LOT 08  
 overzichtplan  
 schaal 1/50  
 datum: 1809\_1008


25 Huisbouwverenigingsgebouwen  
 Verdwaling 'Postweg' | lot 1 t/m 11

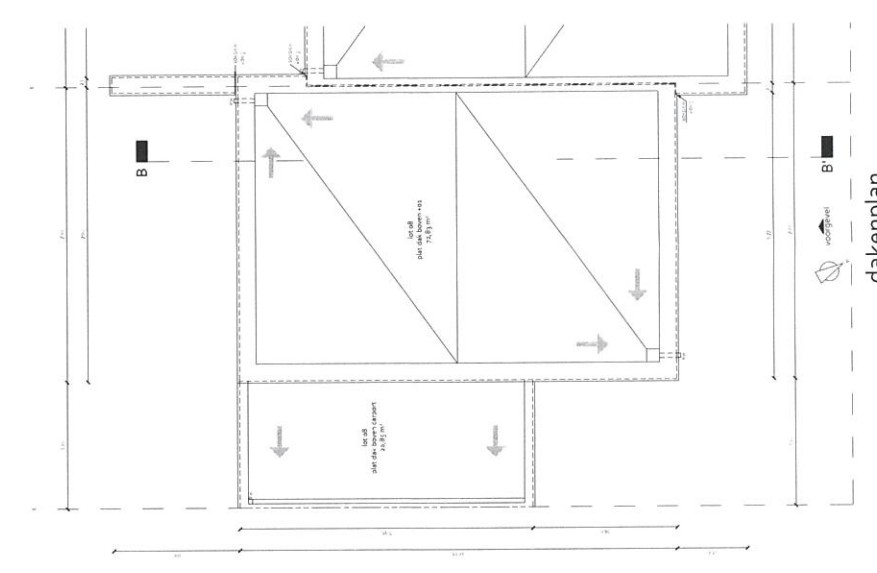


dakplan

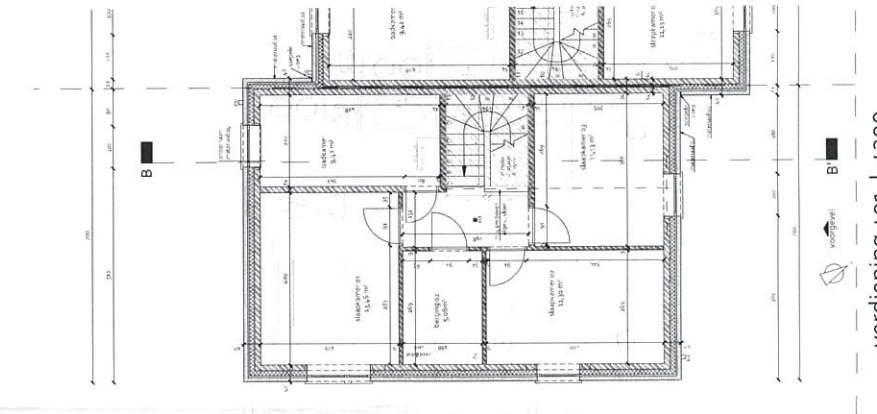

verdieping +01 | +290

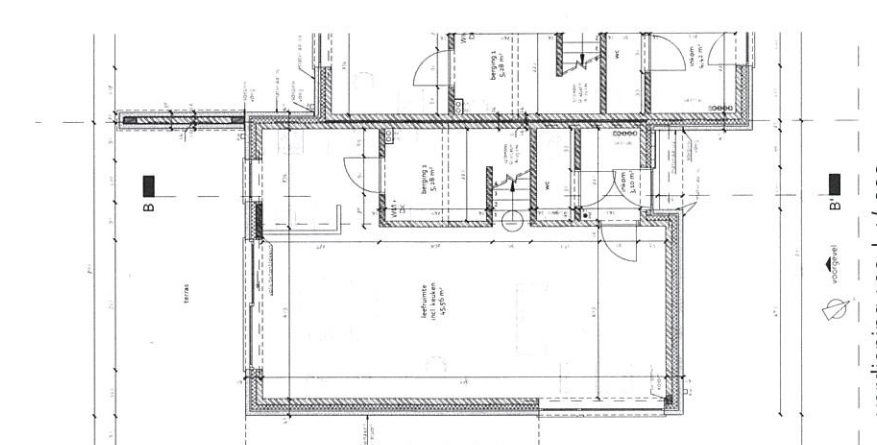

verdieping +00 | +/-000

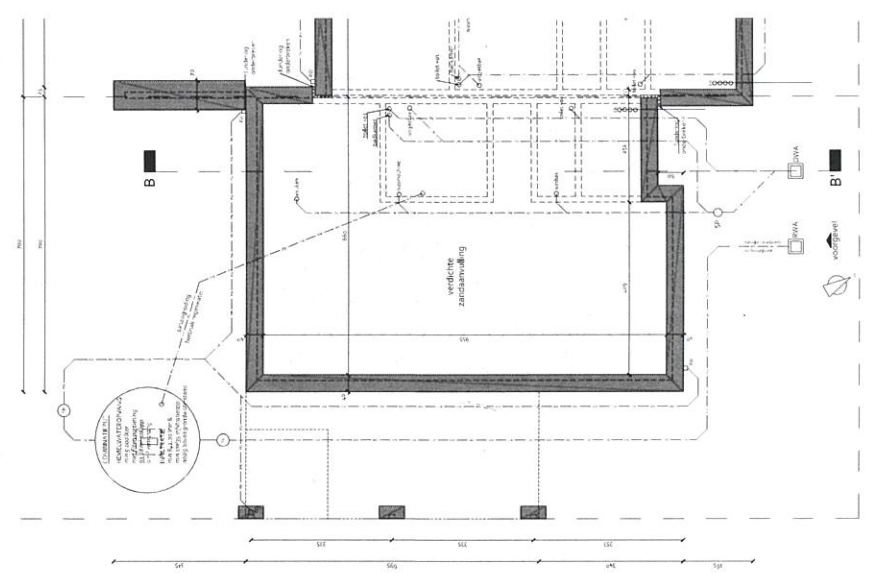

funderings- en rioleringsplan

*Handwritten signature and initials in blue ink.*